


0
1
2
3
4
5 mtrs
6
7
8
9
0 mtrs
1
1
1
2

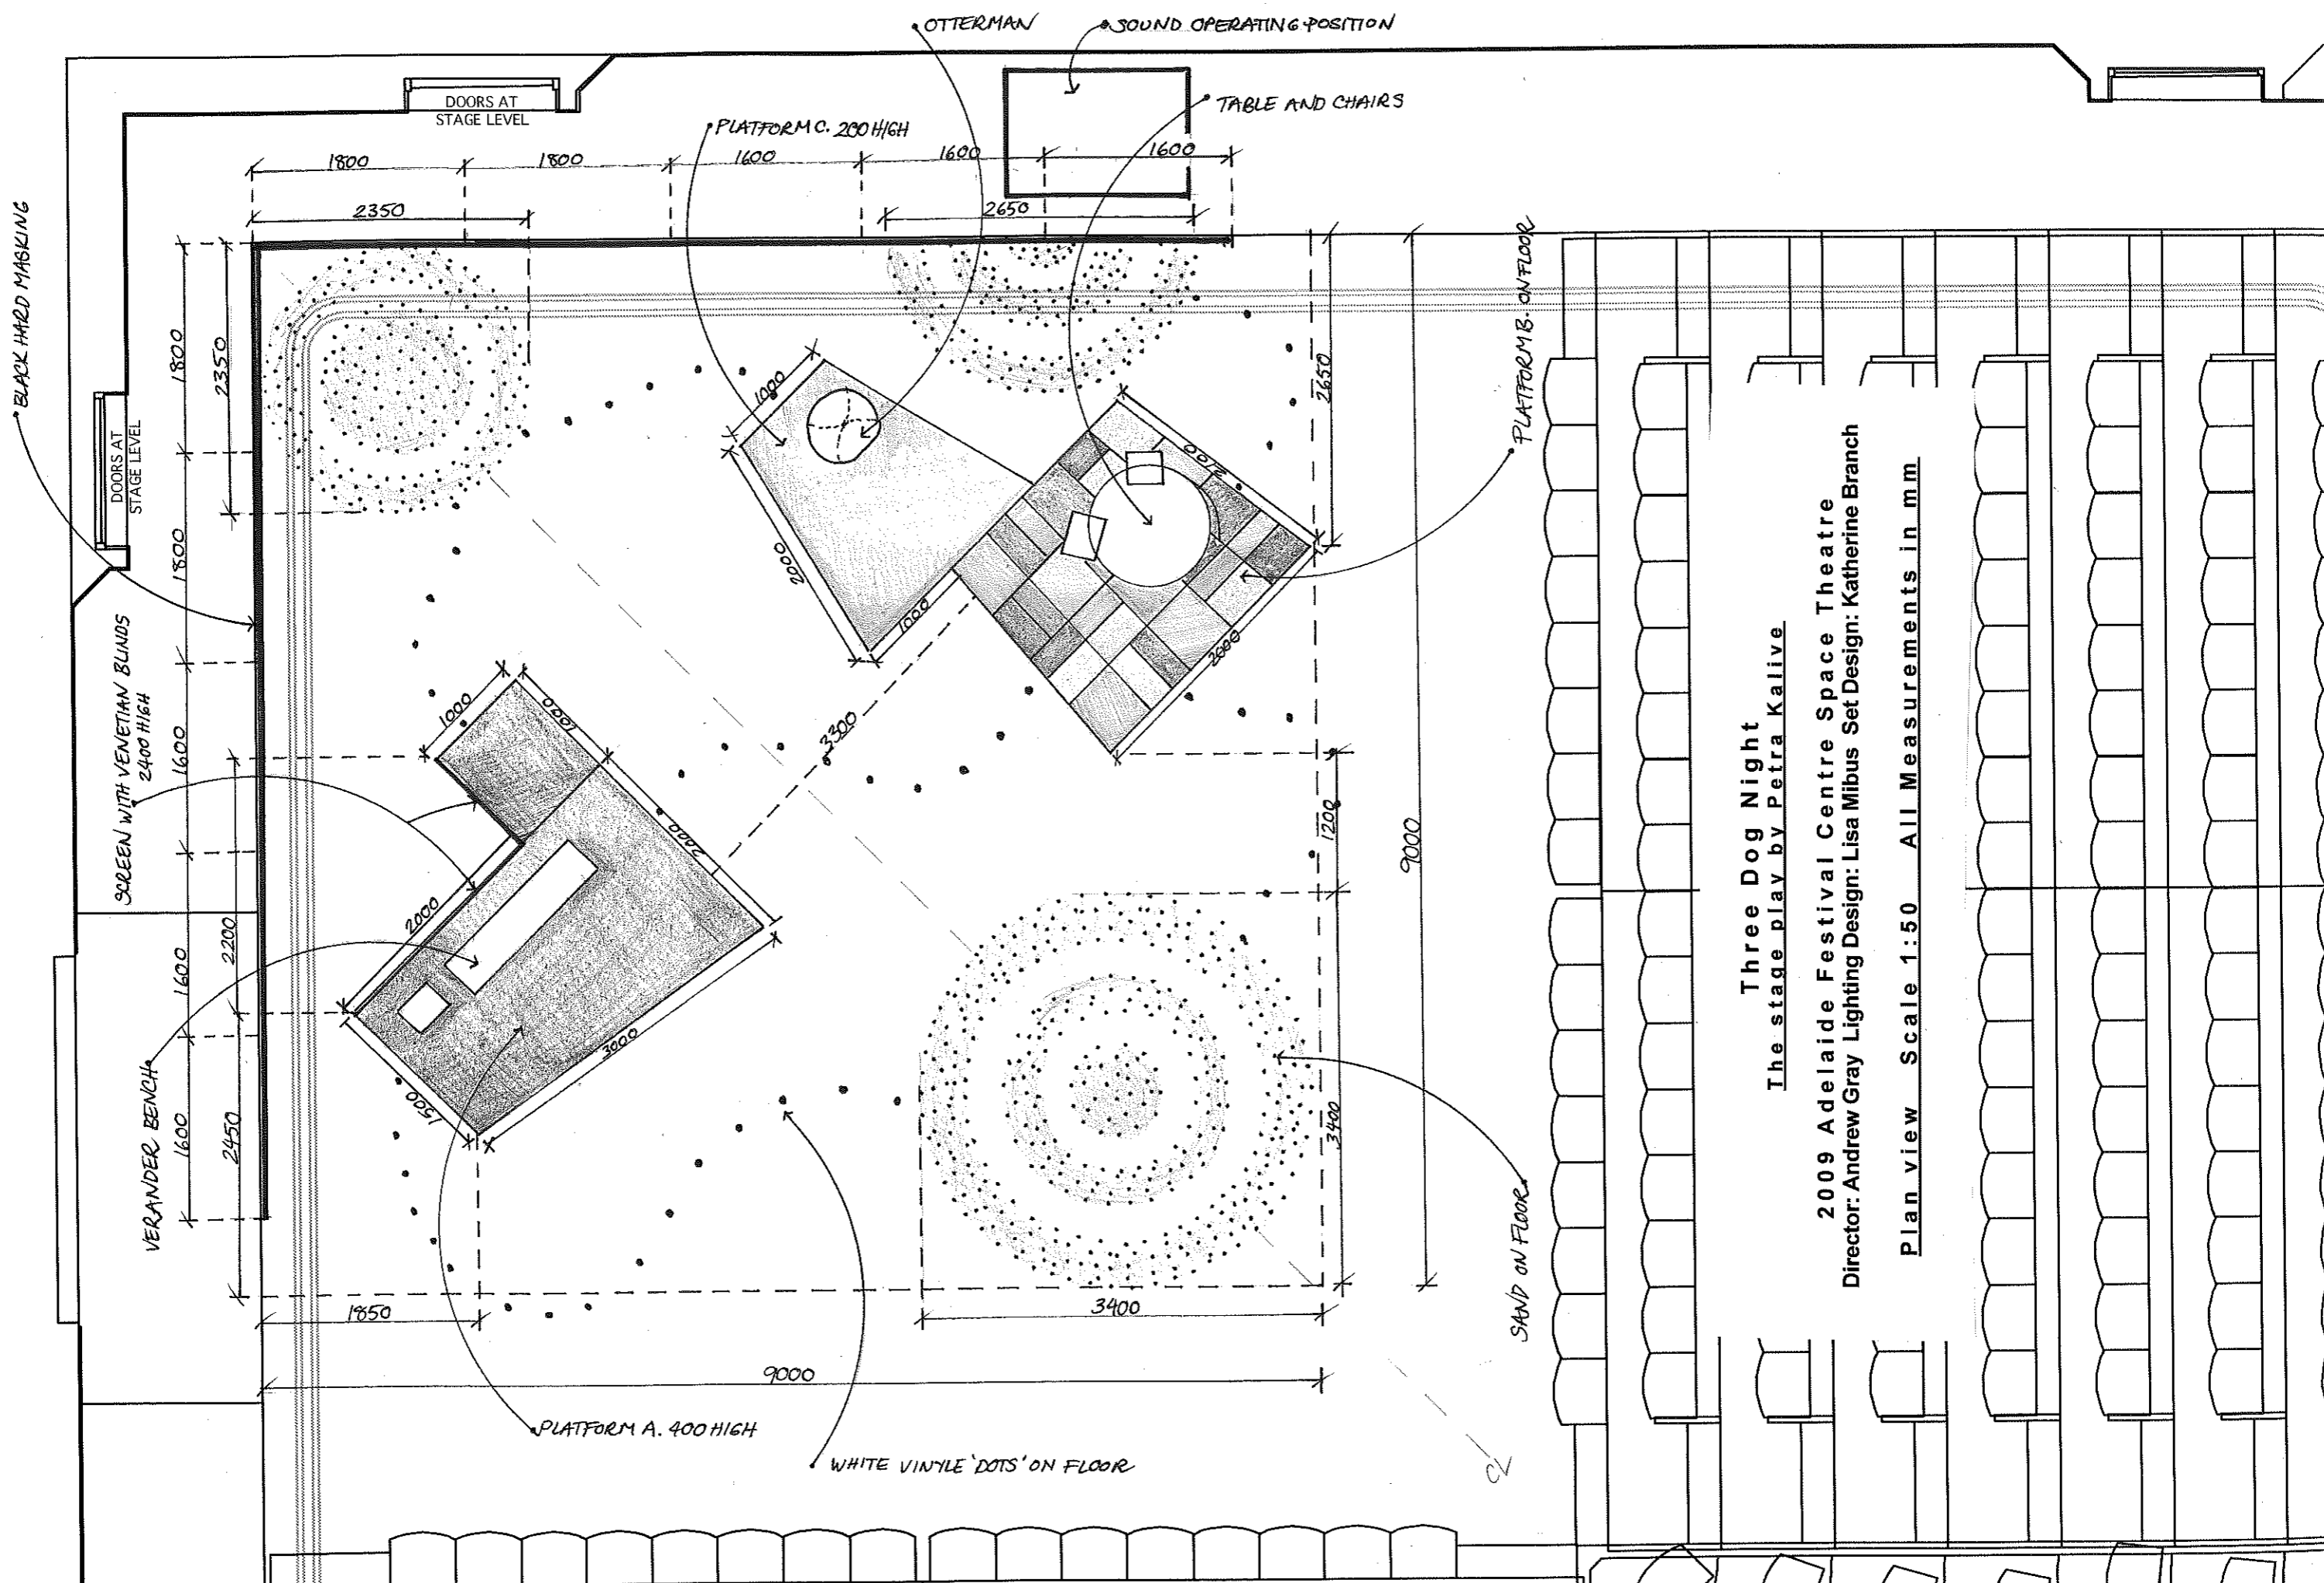

Three Dog Night
The stage play by Petra Kalive
2009 Adelaide Festival Centre Space Theatre
Director: Andrew Gray Lighting Design: Lisa Mibus Set Design: Katherine Branch
Plan view Scale 1:50 ALL Measurements in mm